



**SHALIMAR LAKECITY PVT. LTD.**  
(Formally Known as ANS DEVELOPERS PVT. LTD.)

# PROJECT PROGRESS REPORT APRIL 2026



SHALIMAR  
**ON**EWORLD  
MARBELLA

SHALIMAR




# PROJECT BRIEF

- Project Name: Marbella
- Location: Baghamau, Gomti Nagar Extension, Lucknow
- Project RERA No: UPRERAPRJ460592/05/2024
- Number of Units: 528



# SITE PLAN - ONE WORLD

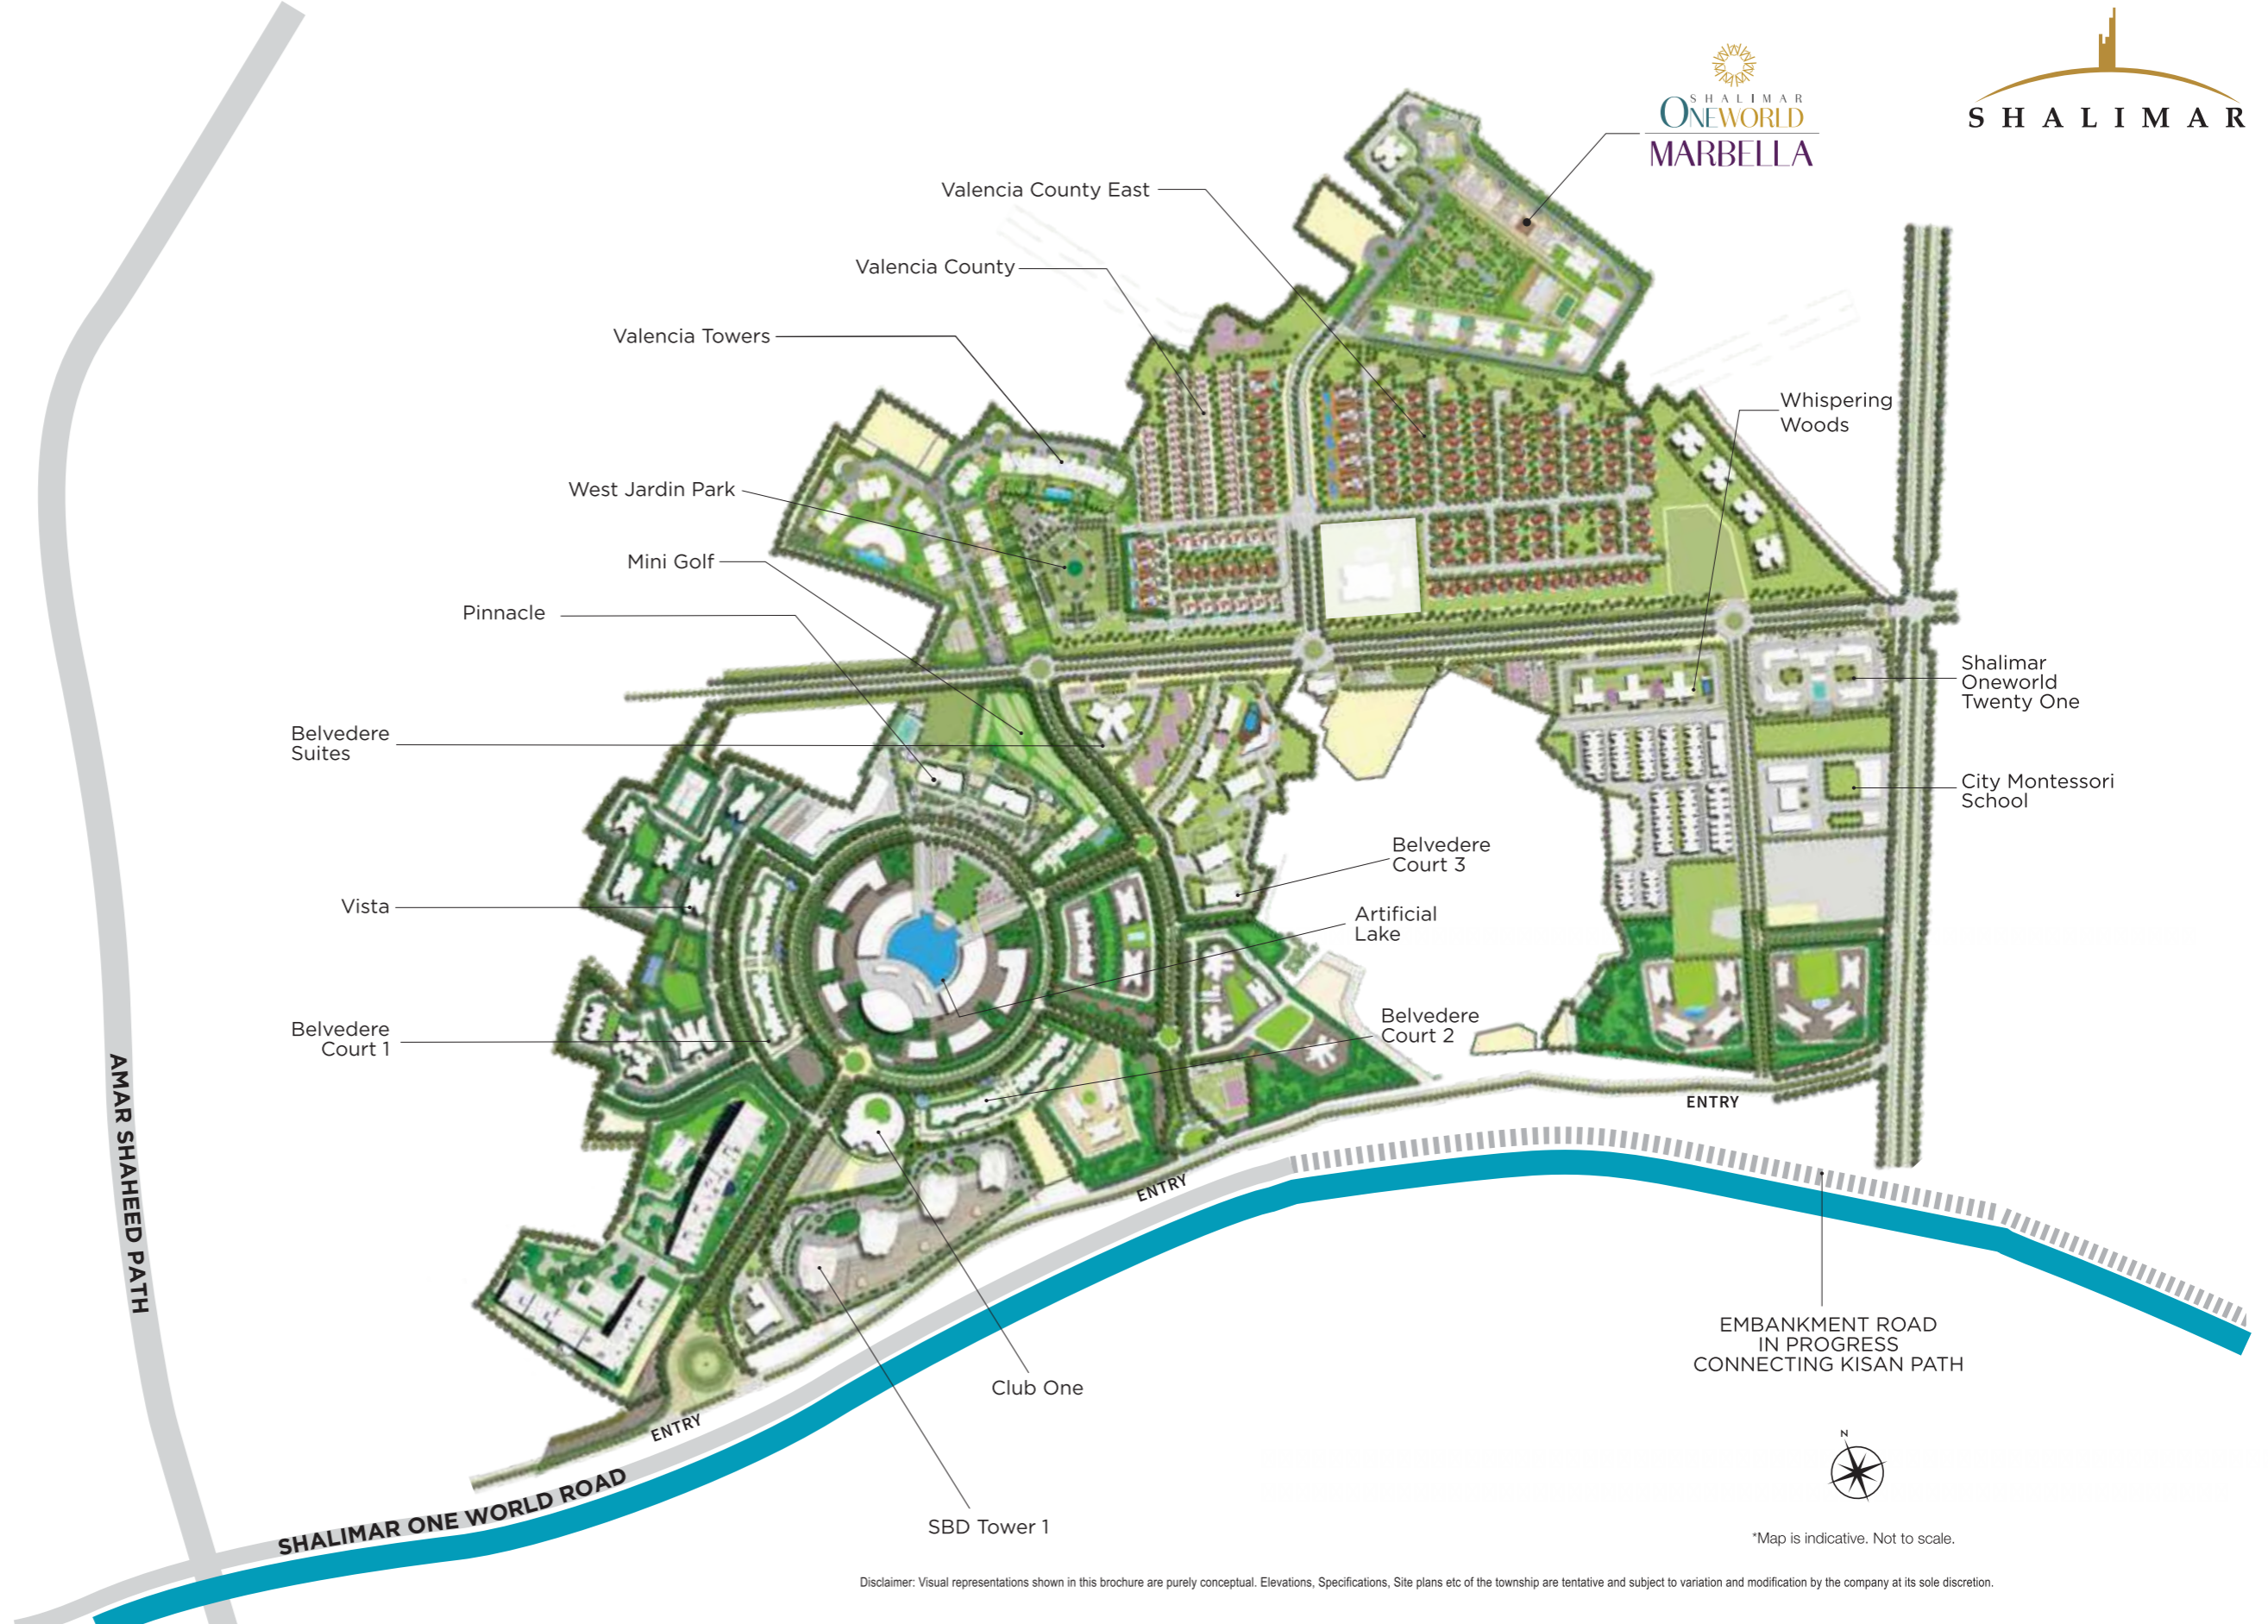

\*Map is indicative. Not to scale.

Disclaimer: Visual representations shown in this brochure are purely conceptual. Elevations, Specifications, Site plans etc of the township are tentative and subject to variation and modification by the company at its sole discretion.

# WORK PROGRESS REPORT

**Shalimar Corp. Ltd. - Shalimar One World  
Construction Status of Marbella (GH-18)  
30-Apr-26**

S. No.	Description	Tower-A	Tower-B	Tower-C	Tower-D	Remark
1	Cleaning of area and uprooting of plants.	Completed	Completed	Completed	Completed	
2	Test Pile	Completed	Completed	Completed	Completed	
3	Excavation	Completed	Completed	Completed	Completed	
4	PCC	Completed	Completed	Completed	Completed	
5	Raft	Completed	Completed	Completed	Completed	
6	Lower Basement - Column	Completed	Completed	Completed	Completed	
7	Lower Basement - Slab	Completed	Completed	Completed	Completed	
8	Upper Basement - Column	Completed	Completed	50% Completed	70% Completed	
9	Upper Basement - Slab	Completed				

# PROGRESS IMAGES



# PROGRESS IMAGES



# PROGRESS IMAGES



# PROGRESS IMAGES



THANK YOU

