




SHALIMAR

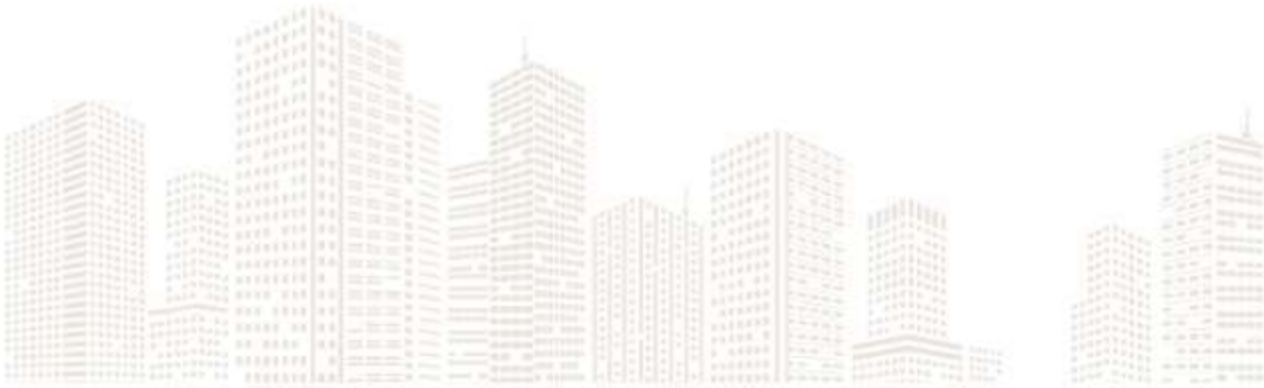


PROJECT PROGRESS REPORT APRIL 2026




PROJECT BRIEF

- Project Name: Twenty One
- Location: Baghamau, Gomti Nagar Extension, Lucknow
- Project RERA No: UPRERAPRJ858081/05/2024
- Number of Units: 228

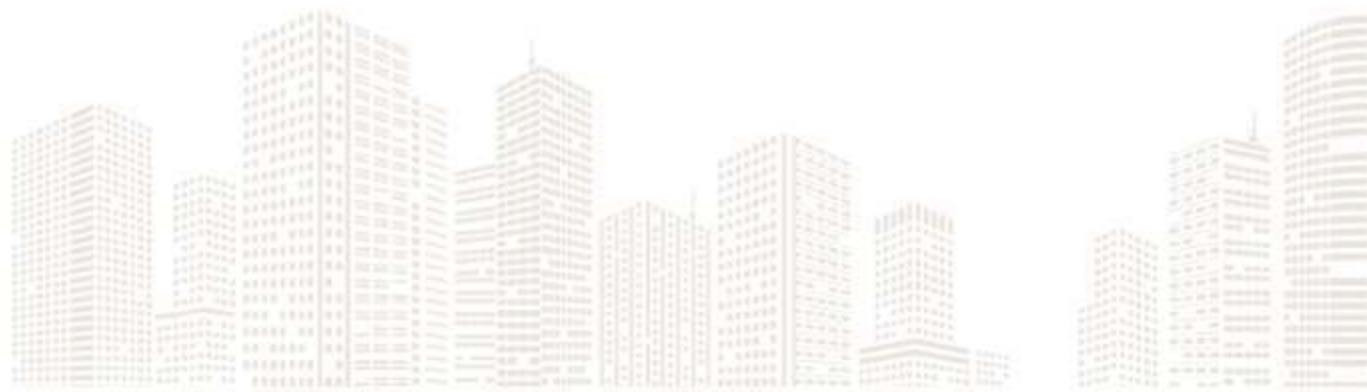

SITE PLAN - ONE WORLD

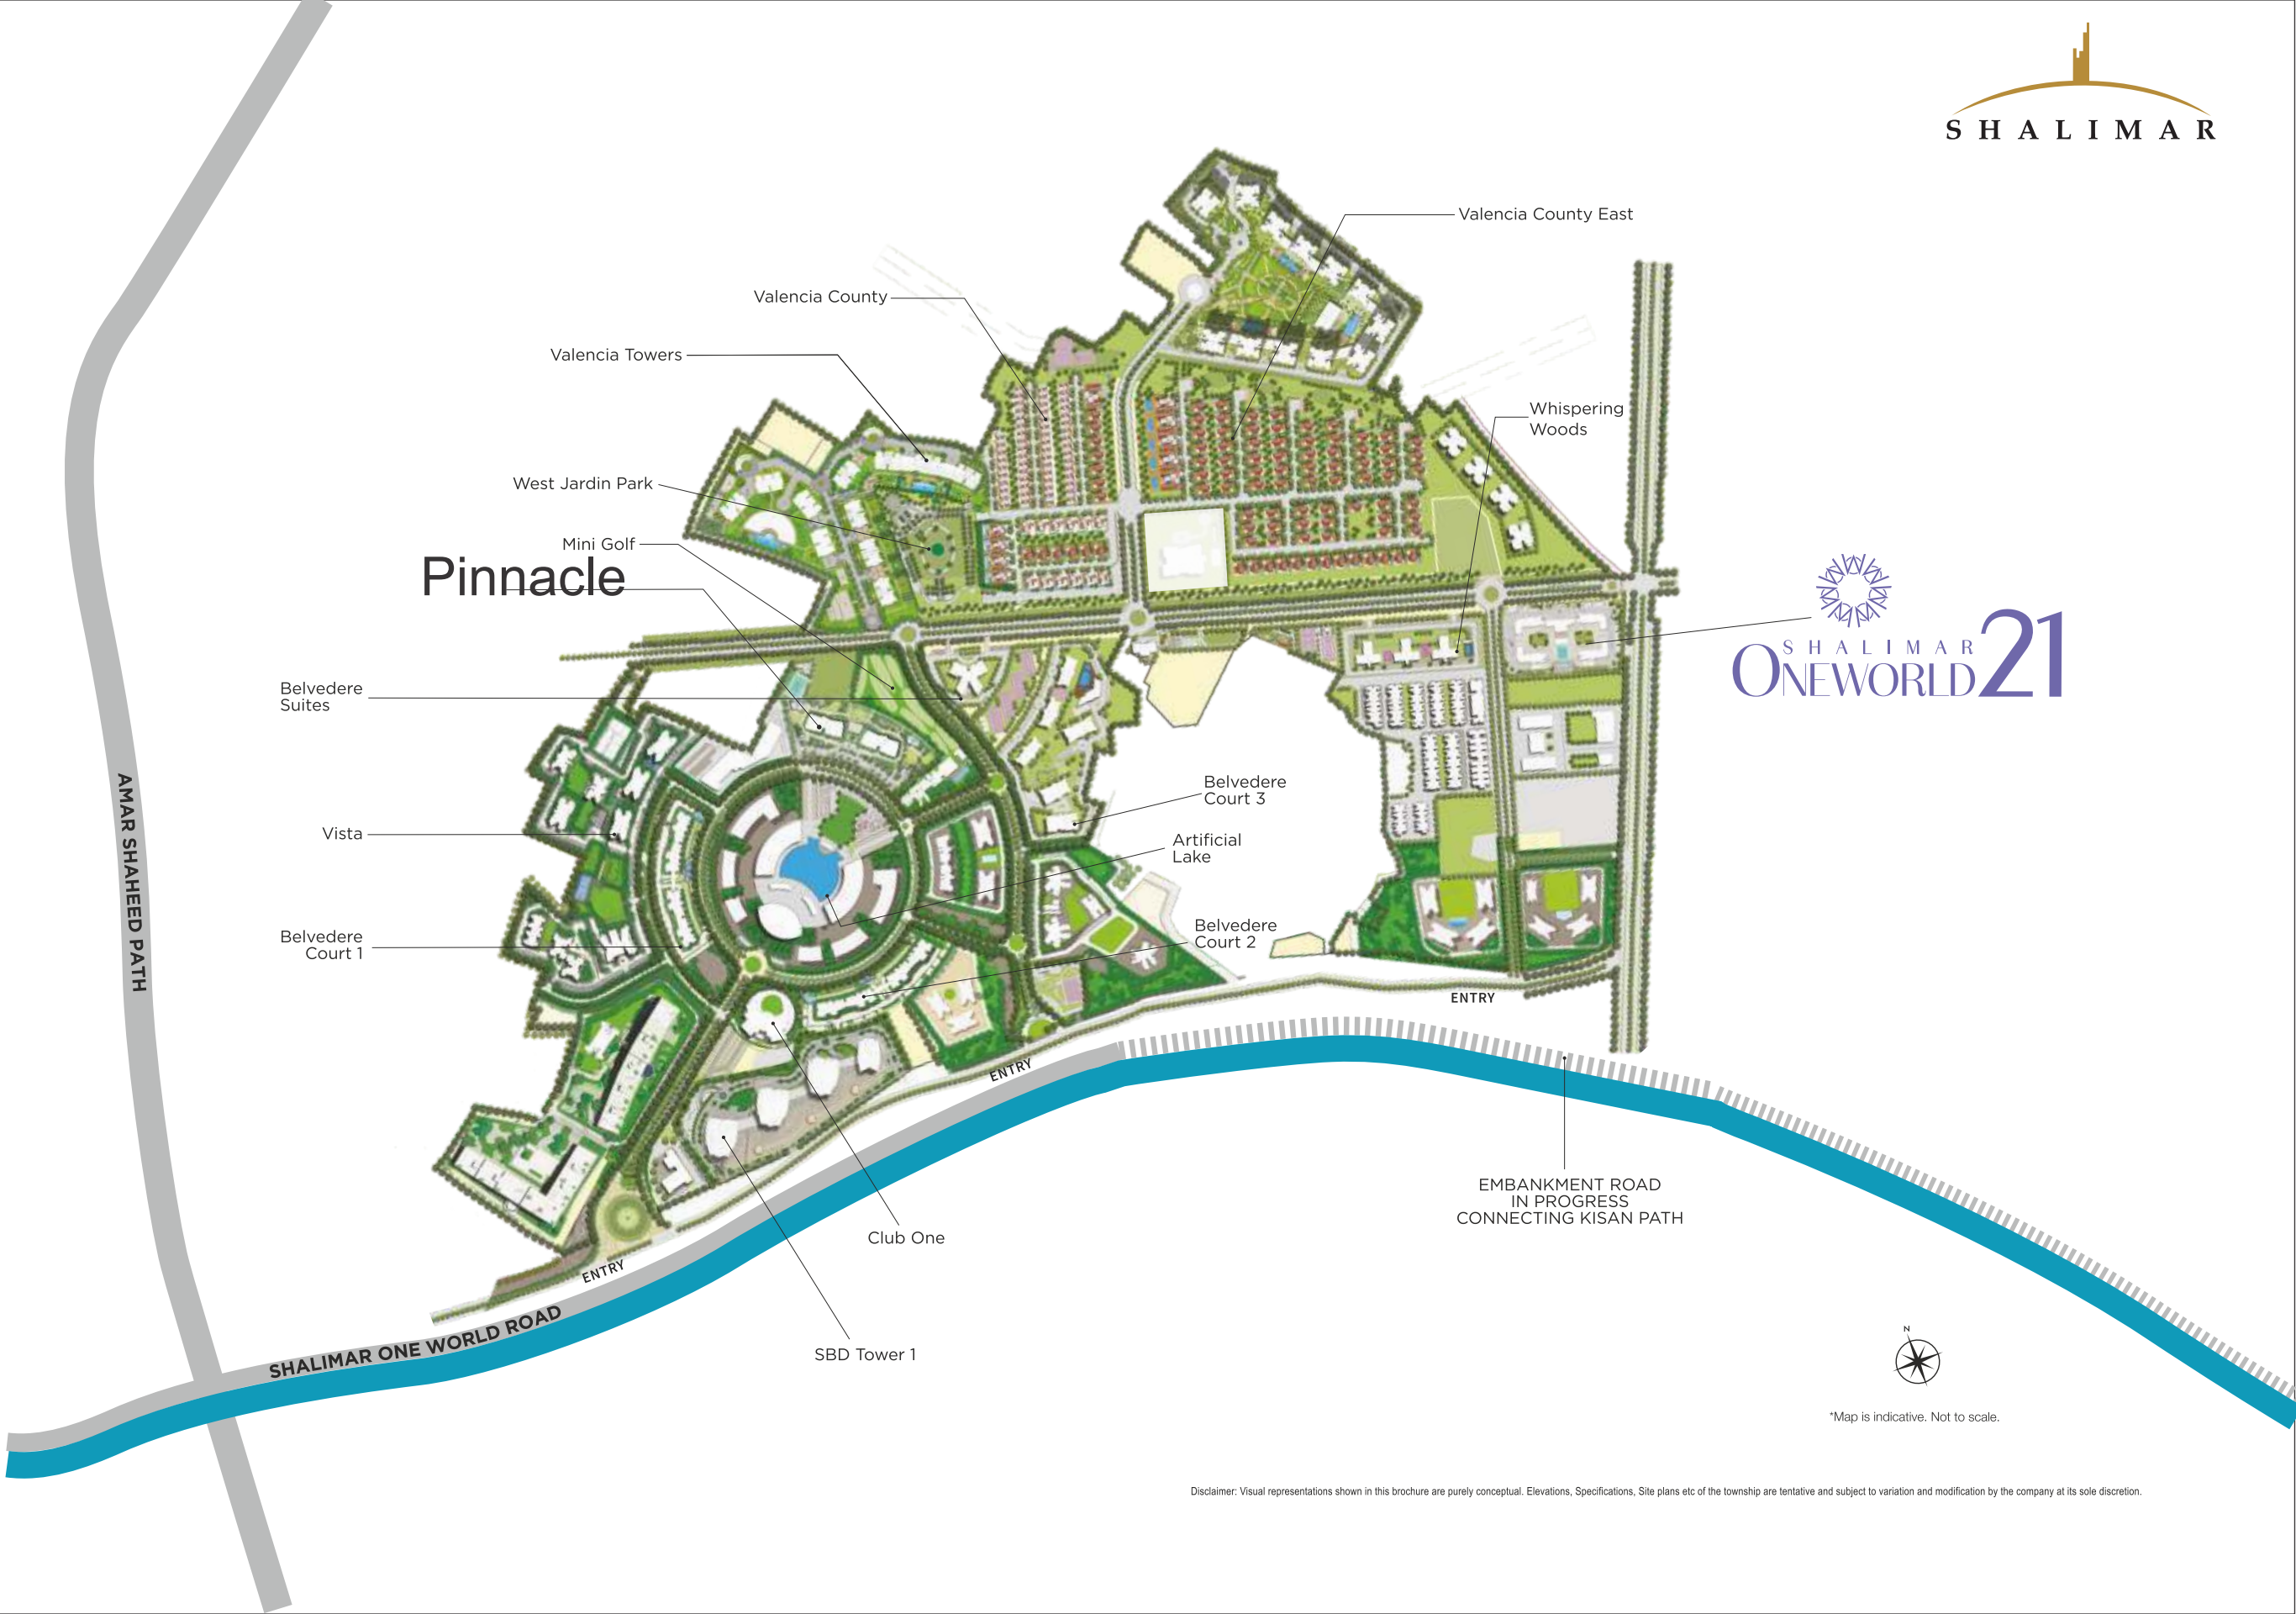

SHALIMAR
ONE WORLD 21



*Map is indicative. Not to scale.


Disclaimer: Visual representations shown in this brochure are purely conceptual. Elevations, Specifications, Site plans etc of the township are tentative and subject to variation and modification by the company at its sole discretion.

SHALIMAR 21 WORK PROGRESS REPORT



**Shalimar Corp. Ltd. - Shalimar One World
Construction Status of Twenty One (GH-21)
30-Apr-26**

S. No.	Description	Slab	Tower-A	Tower-B	Tower-C	Tower-D	Remark
1	Cleaning of area and uprooting plants.		Completed	Completed	Completed	Completed	
2	Test Pile		Completed	Completed	Completed	Completed	
3	Excavation		Completed	Completed	Completed	Completed	
4	Piling Work		Completed	Completed	Completed	Completed	
5	PCC		Completed	Completed	Completed	Completed	
6	Raft		Completed	Completed	Completed	Completed	
7	Lower Basement - Slab	1st Slab	Completed	Completed	Completed	Completed	
8	Upper Basement - Slab	2nd Slab	Completed	Completed	Completed	Completed	
9	GF Floor Roof Slab	3rd Slab	Completed	Completed	Completed	Completed	
10	1st Floor Roof Slab	4th Slab			Completed	50% Completed	

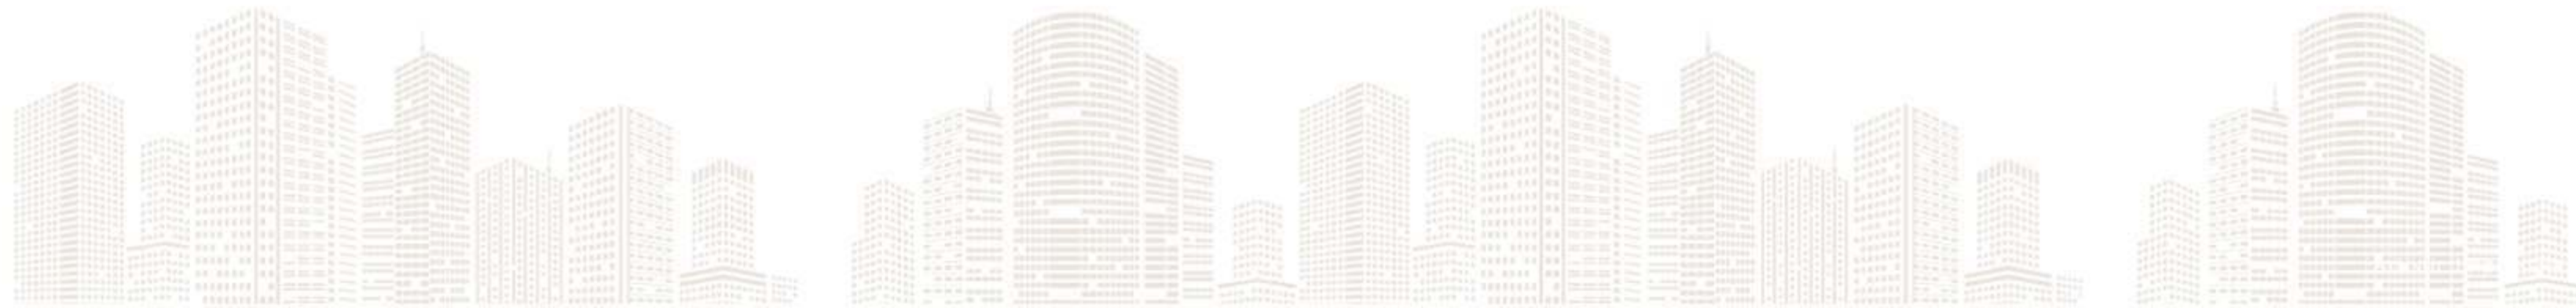

PROGRESS IMAGES



PROGRESS IMAGES



PROGRESS IMAGES



PROGRESS IMAGES



PROGRESS IMAGES



THANK YOU

