


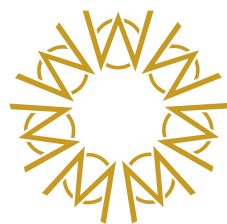

SHALIMAR LAKECITY PVT. LTD.
(Formally Known as ANS DEVELOPERS PVT. LTD.)



PROJECT PROGRESS
REPORT AUGUST 2026



SHALIMAR
ONEWORLD
MARBELLA



PROJECT BRIEF

- Project Name: Marbella
- Location: Baghamau, Gomti Nagar Extension, Lucknow
- Project RERA No: UPRERAPRJ460592/05/2024
- Number of Units: 528




SITE PLAN - ONE WORLD



AMAR SHAHEED PATH

SHALIMAR ONE WORLD ROAD

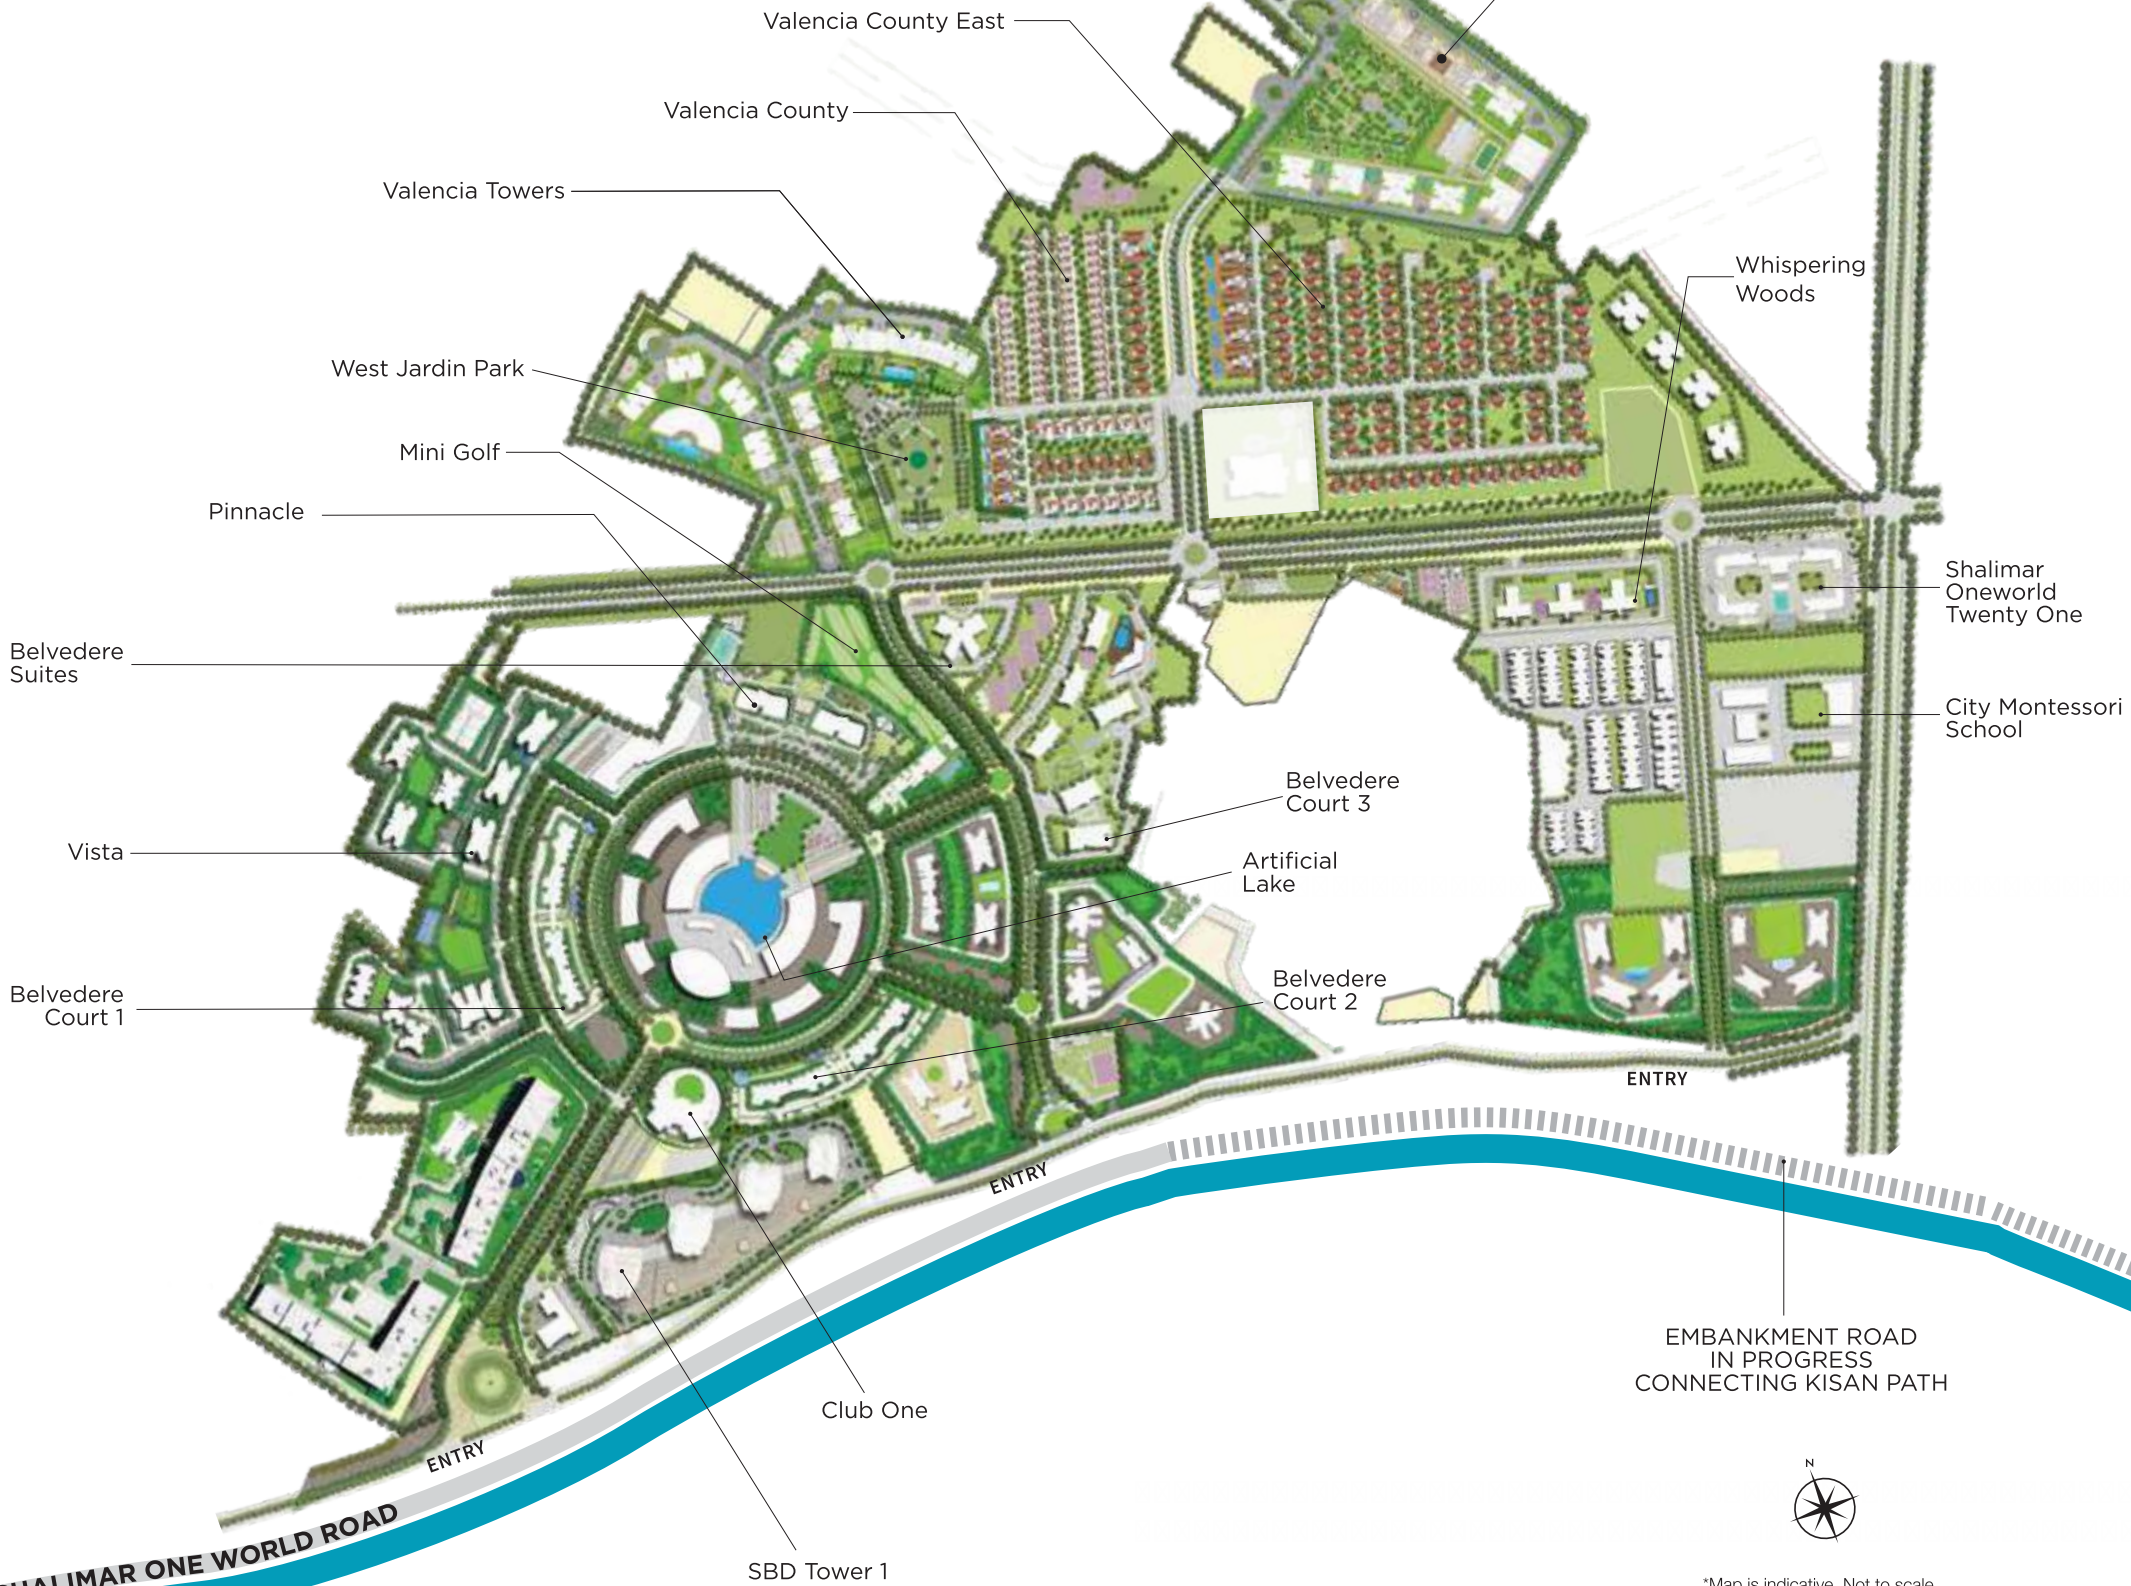

*Map is indicative. Not to scale.

Disclaimer: Visual representations shown in this brochure are purely conceptual. Elevations, Specifications, Site plans etc of the township are tentative and subject to variation and modification by the company at its sole discretion.

WORK PROGRESS REPORT

Shalimar Corp. Ltd. - Shalimar One World Construction Status of Marbella (GH-18) 31-Aug-26						
S. No.	Description	Tower-A	Tower-B	Tower-C	Tower-D	Remark
1	Cleaning of area and uprooting of plants.	Completed	Completed	Completed	Completed	
2	Test Pile	Completed	Completed	Completed	Completed	
3	Excavation	Completed	Completed	Completed	Completed	
4	PCC	Completed	Completed	Completed	Completed	
5	Raft	Completed	Completed	Completed	Completed	
6	Lower Basement - Slab	Completed	Completed	Completed	Completed	
7	Upper Basement - Slab	Completed	Completed	Completed	In-progress	
8	Ground Floor Roof Slab	Completed				
9	First Floor Roof Slab	In-progress				



PROGRESS IMAGES



PROGRESS IMAGES



PROGRESS IMAGES



PROGRESS IMAGES



THANK YOU

