



SHALIMAR LAKECITY PVT. LTD.
(Formally Known as ANS DEVELOPERS PVT. LTD.)




PROJECT PROGRESS REPORT JULY 2026

SBD
SHALIMAR BUSINESS DISTRICT



PROJECT BRIEF

- Project Name: SBD
- Location: Baghamau, Gomti Nagar Extension, Lucknow
- Project RERA No: UPRERAPRJ143786/01/2024
- Number of Units: 183

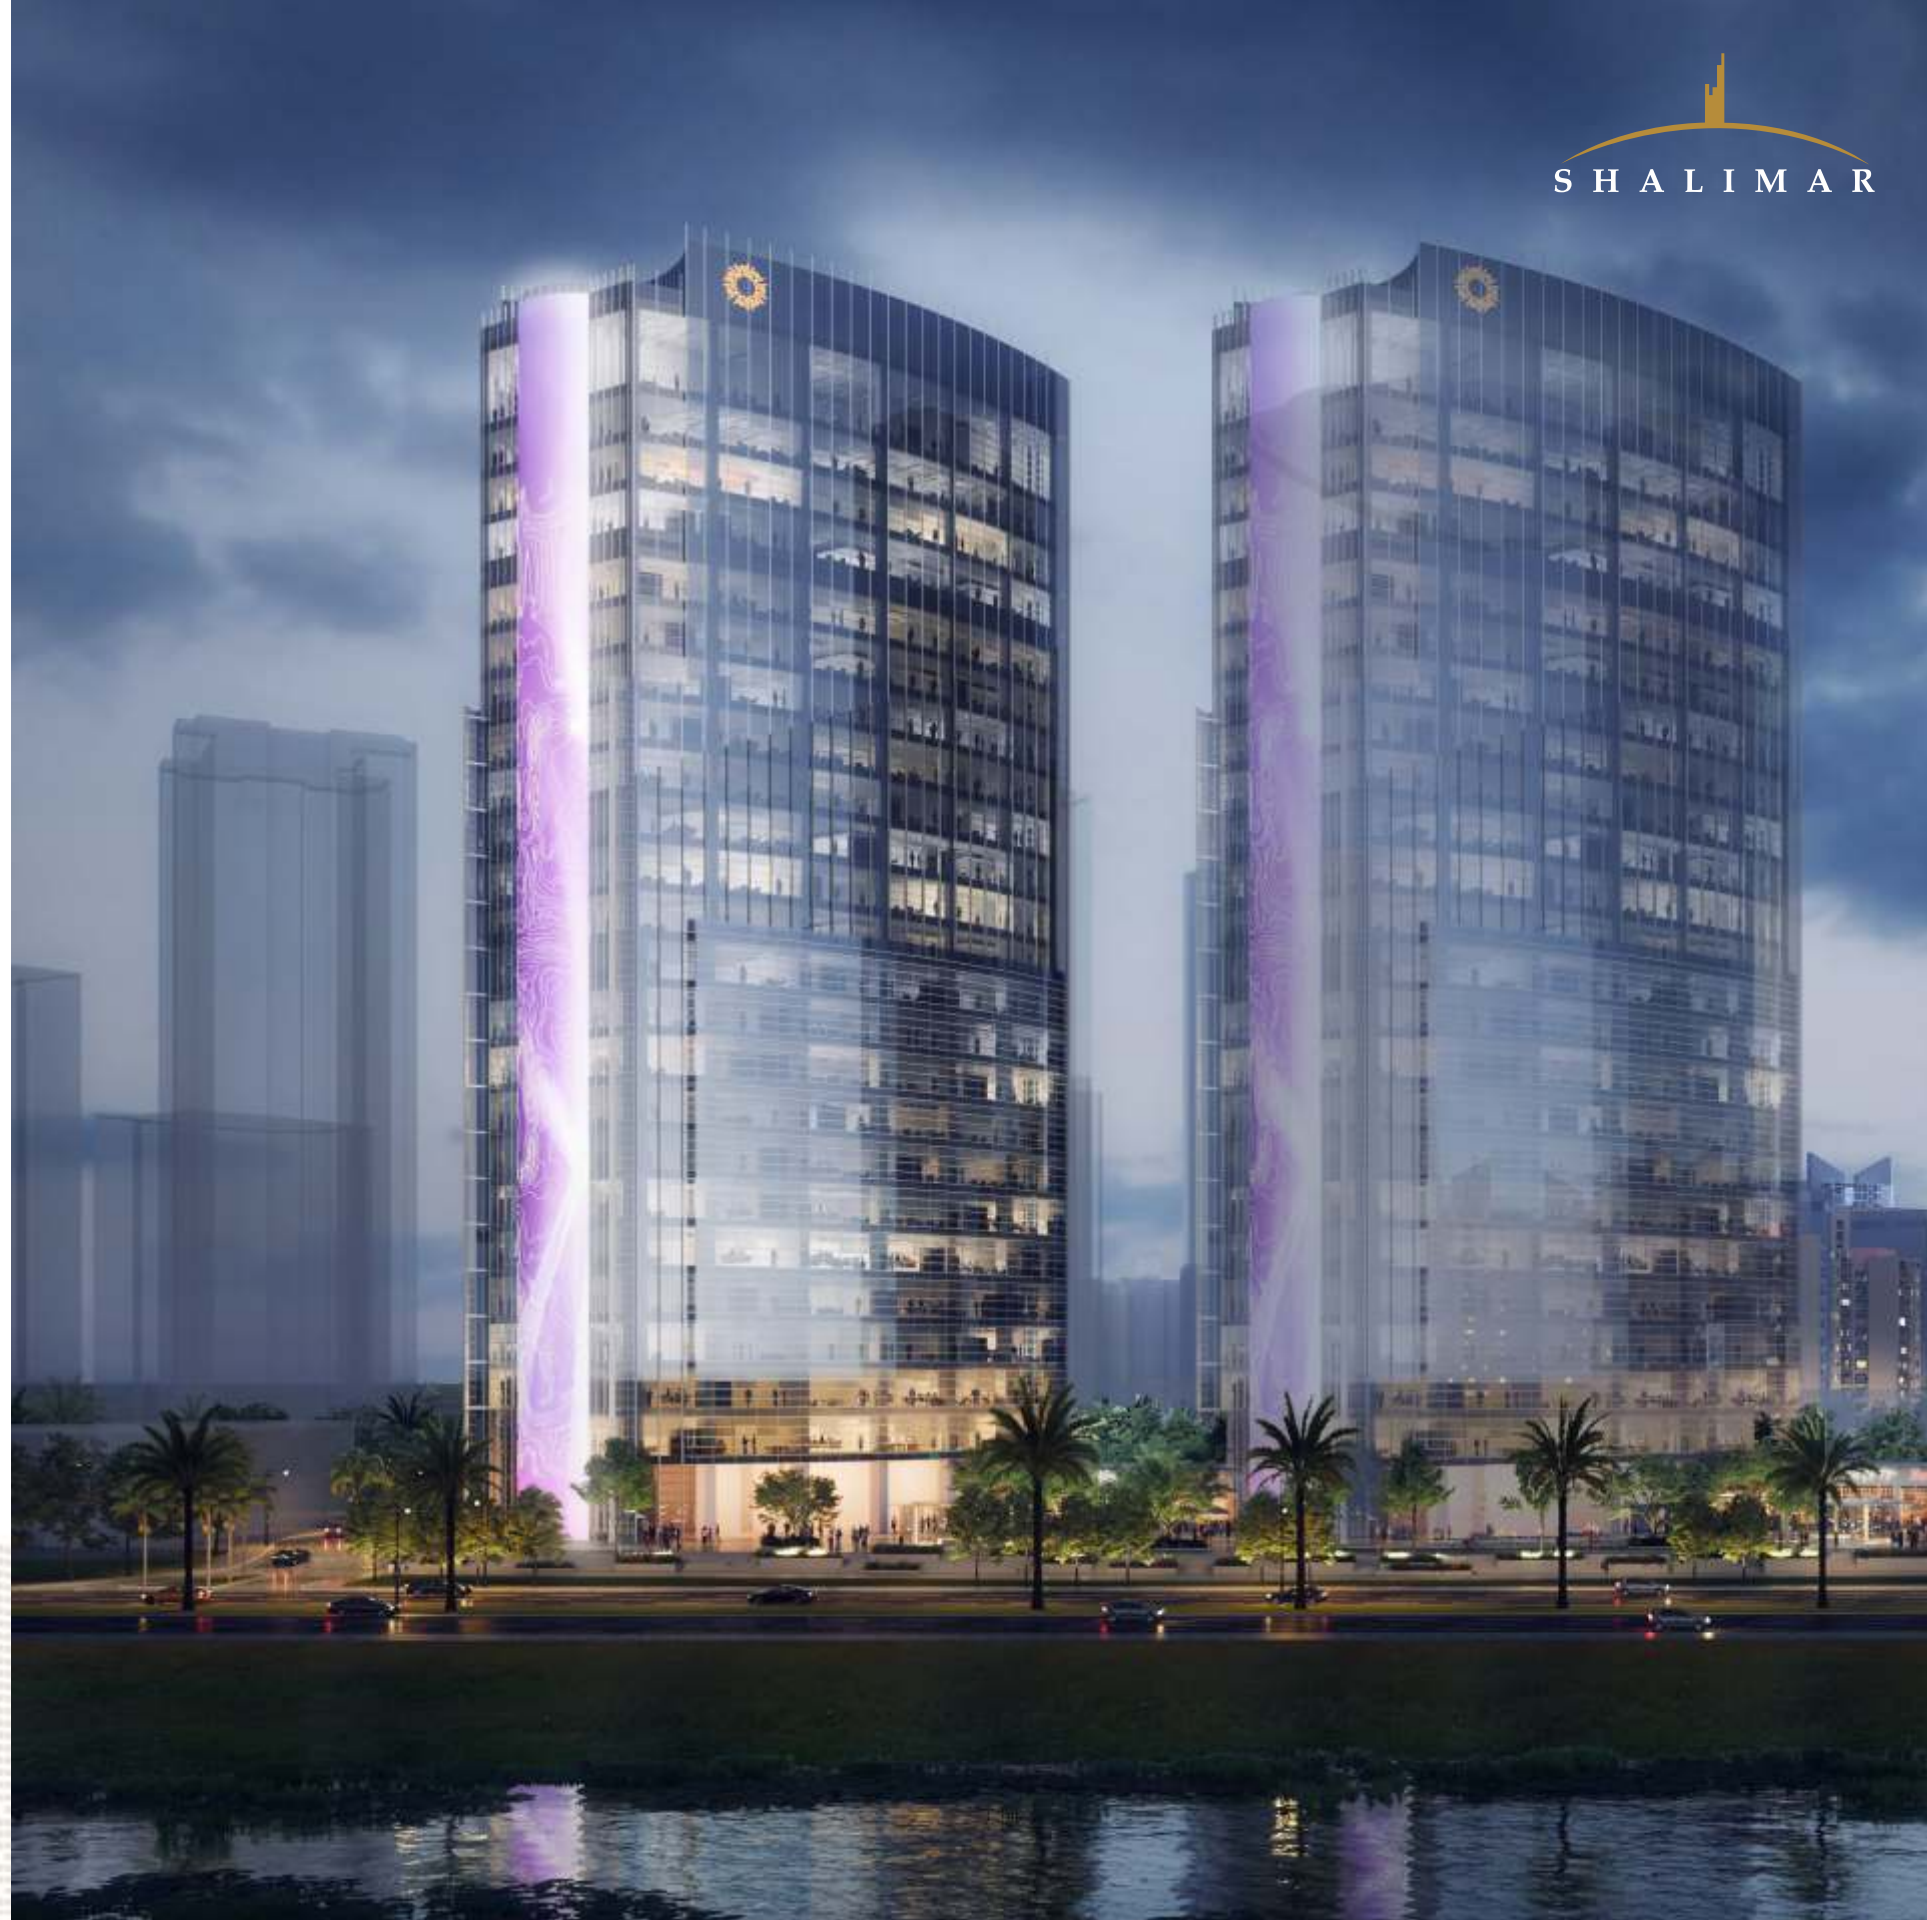

SITE PLAN - ONE WORLD



AMAR SHAHEED PATH

SHALIMAR ONE WORLD ROAD

Belvedere Suites
Vista
Belvedere Court 1

Valencia Towers
Valencia County
West Jardin

ENTRY

ENTRY

Club One

Belvedere Court 3
Artificial Lake
Belvedere Court 2

ENTRY

EMBANKMENT ROAD
IN PROGRESS
CONNECTING KISAN PATH

Valencia County East

Whispering Woods



*Map is indicative. Not to scale.

Project RERA Registration No.: UPRERAPRJ143786/01/2024

Disclaimer: Visual representations shown in this brochure are purely conceptual. Elevations, Specifications, Site plans etc of the township are tentative and subject to variation and modification by the company at its sole discretion.

WORK PROGRESS REPORT

Shalimar Lakecity Pvt. Ltd. - Shalimar One World Construction Status of Shalimar Business District - 1 30-Jul-26			
S.No.	Description	Progress Status	Remark
1	Cleaning of area and uprooting of plants.	Inprogress	
2	Test Pile	Complete	
3	Excavation	Complete	
4	Piling	Complete	
5	Pile Breaking	Complete	
6	PCC	Complete	
7	Waterproofing	Complete	
8	Raft	Complete	
9	Lower Basement Roof Slab	Complete	
10	Upper Basement Roof Slab	Complete	
11	GF Floor Roof Slab	Complete	
13	1st Floor Roof Slab	Complete	
14	2nd Floor Roof Slab	Complete	
15	3rd Floor Roof Slab	50% Complete	

PROGRESS IMAGES



PROGRESS IMAGES



PROGRESS IMAGES



PROGRESS IMAGES



PROGRESS IMAGES



PROGRESS IMAGES



PROGRESS IMAGES



THANK YOU

